


3° GRID NORTH (NAD, 83)
 C . M . 56° 00' W . L .

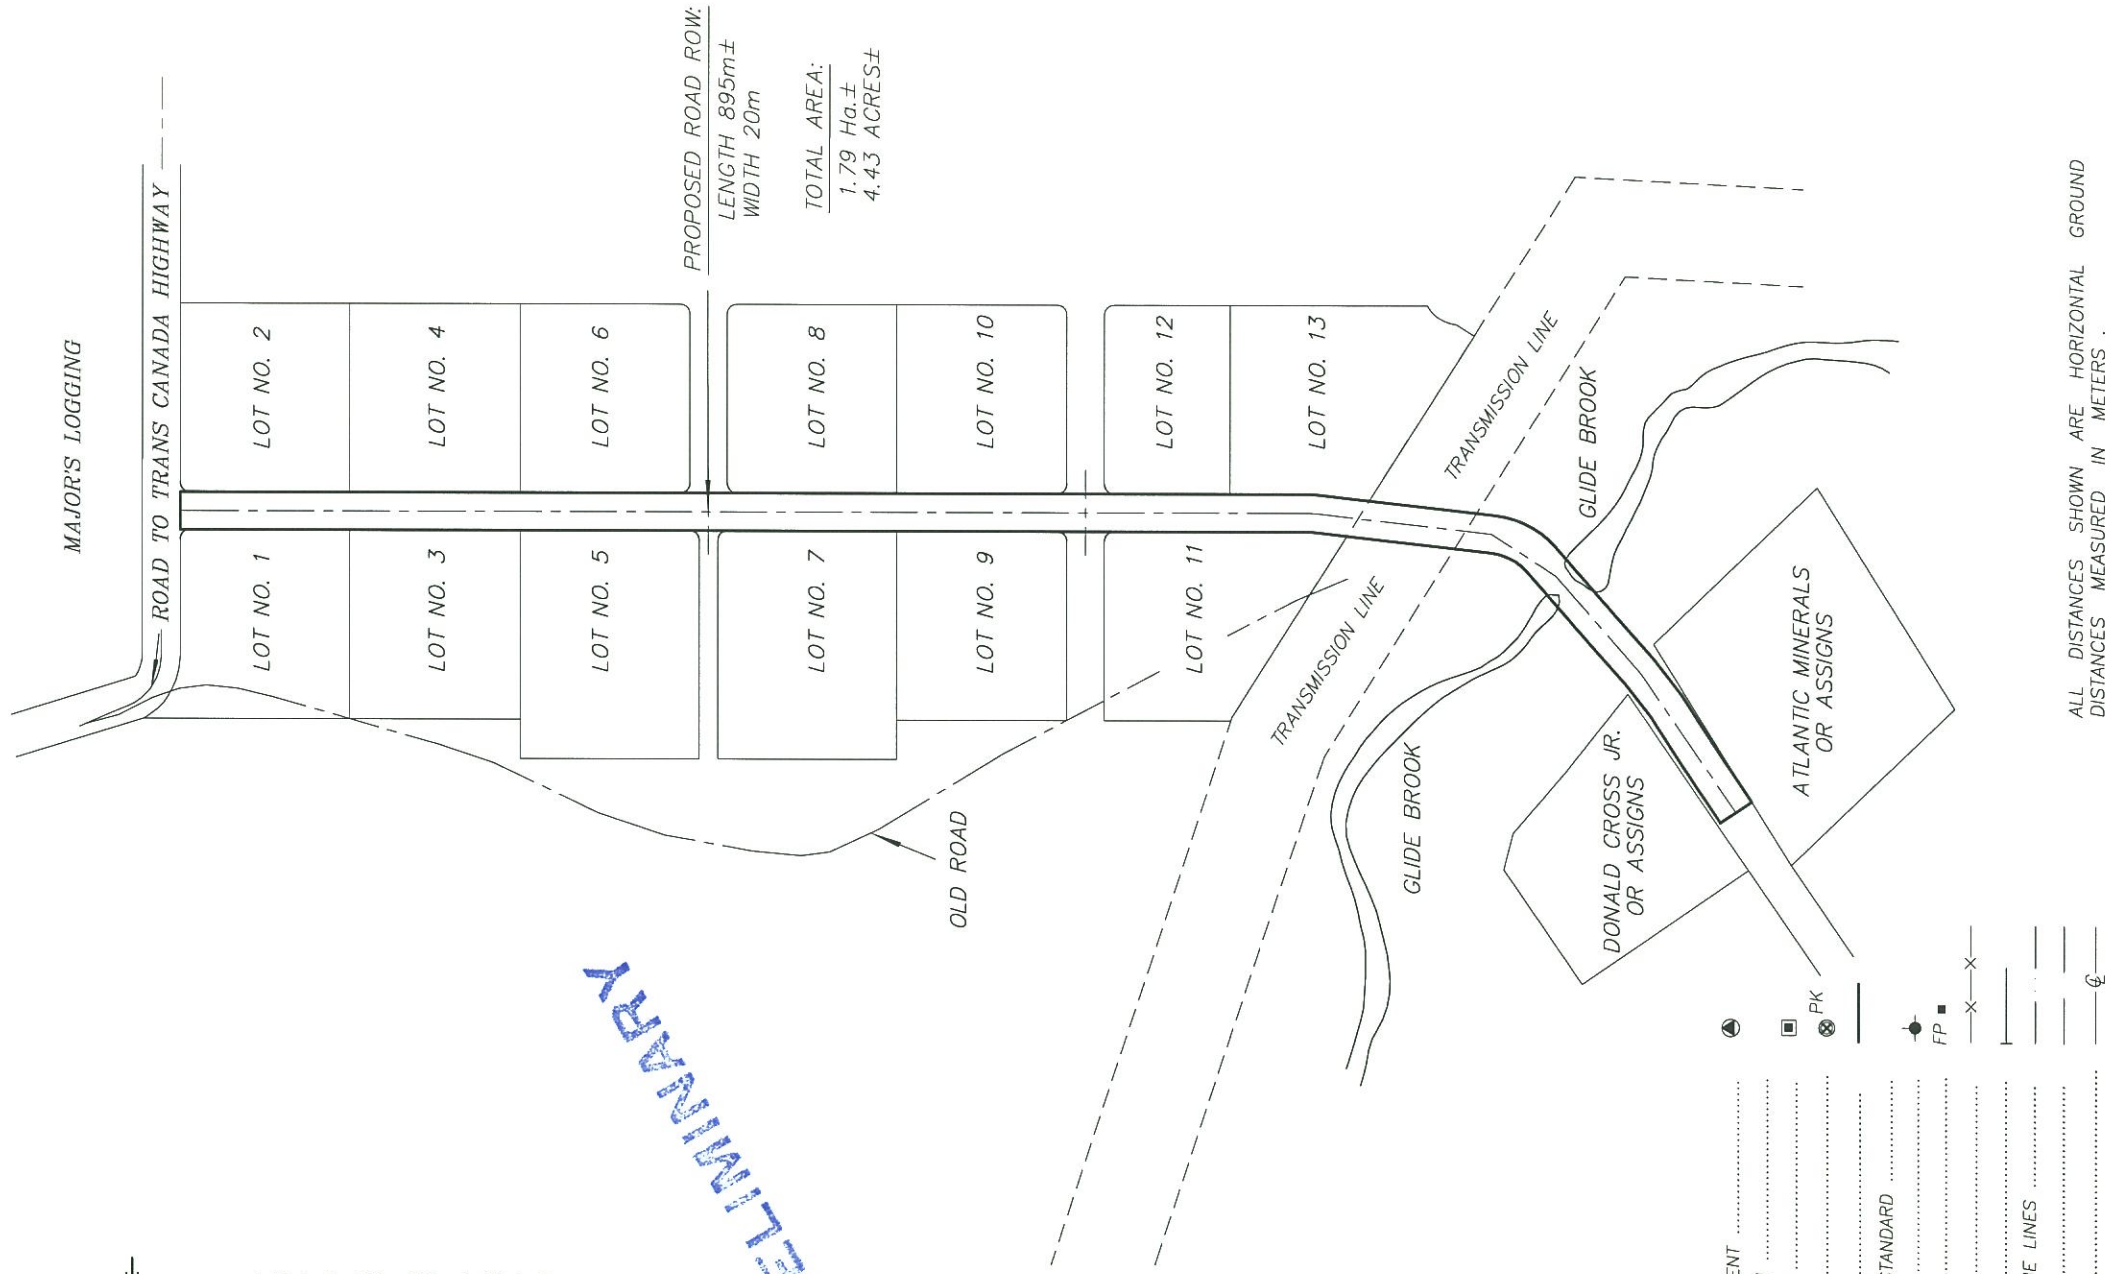

PRELIMINARY

PROPOSED ROAD ROW:
 LENGTH 895m±
 WIDTH 20m
 TOTAL AREA:
 1.79 Ha±
 4.43 ACRES±

- LEGEND**
- CONTROL MONUMENT
 - CAPPED IRON PIN
 - FOUND IRON PIN
 - PK NAIL
 - BOUNDARY LINE
 - POLE OR LIGHT STANDARD
 - HYDRANT.....
 - FENCE POST
 - FENCE LINES
 - GUY WIRE
 - POWER-TELEPHONE LINES
 - EASEMENTS
 - CENTERLINE

ALL DISTANCES SHOWN ARE HORIZONTAL GROUND DISTANCES MEASURED IN METERS.

YATES AND WOODS LTD.
 NEWFOUNDLAND LAND SURVEYORS
 53 CARIBOU ROAD CORNER BROOK, NL.
 A2H 4W8 TEL. 639-9177 E-mail: yatesandwoods@bellaliant.com

PLOT PLAN OF PROPOSED ROAD
TOWN OF DEER LAKE
GLIDE BROOK INDUSTRIAL PARK , DEER LAKE , NL .

PRELIMINARY

SCALE: 1 : 4000 DWG. NO. 16008 DRAWN BY C.R

DATE: FEB.17 , 2016